


SARA DILTS FARM PARK CONCEPT IDEAS (REVISED FEBRUARY 2024)

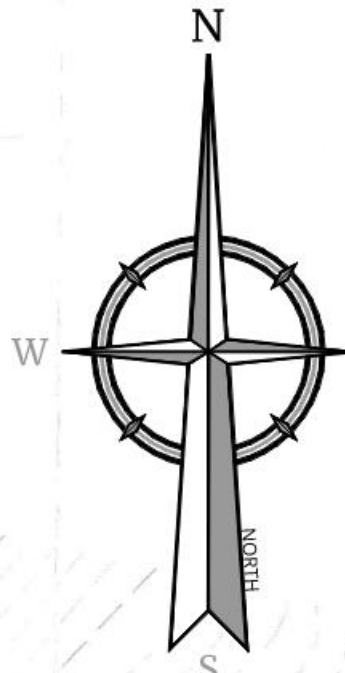

Engineering
& Design

Copyright © 2024, Colliers Engineering & Design All Rights Reserved. This document contains confidential information and is intended for use only by the individual named.

MAASTRICHT

 PROTECT YOURSELF

Don't let us lose you.

[illegible]

REV	DATE	DRAWN BY	DESCRIPTION
1	11-11-11	1	
2	11-11-11	1	
PRELIMINARY/FINAL
MINOR\MAJOR
SUBDIVISION/SITE PLAN
FOR
CLIENT XXXX

BLOCK LINE 1
BLOCK LINE 2
LOT LINE 1
LOT LINE 2

MUNICIPALITY
COUNTY
STATE

Colliers

**Engineering
& Design**


SCALE:	DATE:	DRAWN BY:	CHECKED BY:
AS SHOWN	XX/XX/XX	XXX	X

PROJECT NUMBER:	DRAWING NAME:
XXXXXXXXXX	C-LAYT-2

DIMENSION PLAN

SHEET NUMBER: XX of XX

NOTE: DO NOT SCALE DRAWINGS FOR CONSTRUCTION.

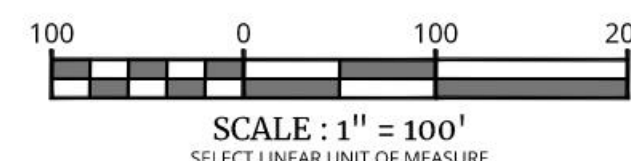

SCALE : 1" = 100'

SELECT LINEAR UNIT OF MEASUREMENT

R- GDFEELICIS